



FLOOR PLAN

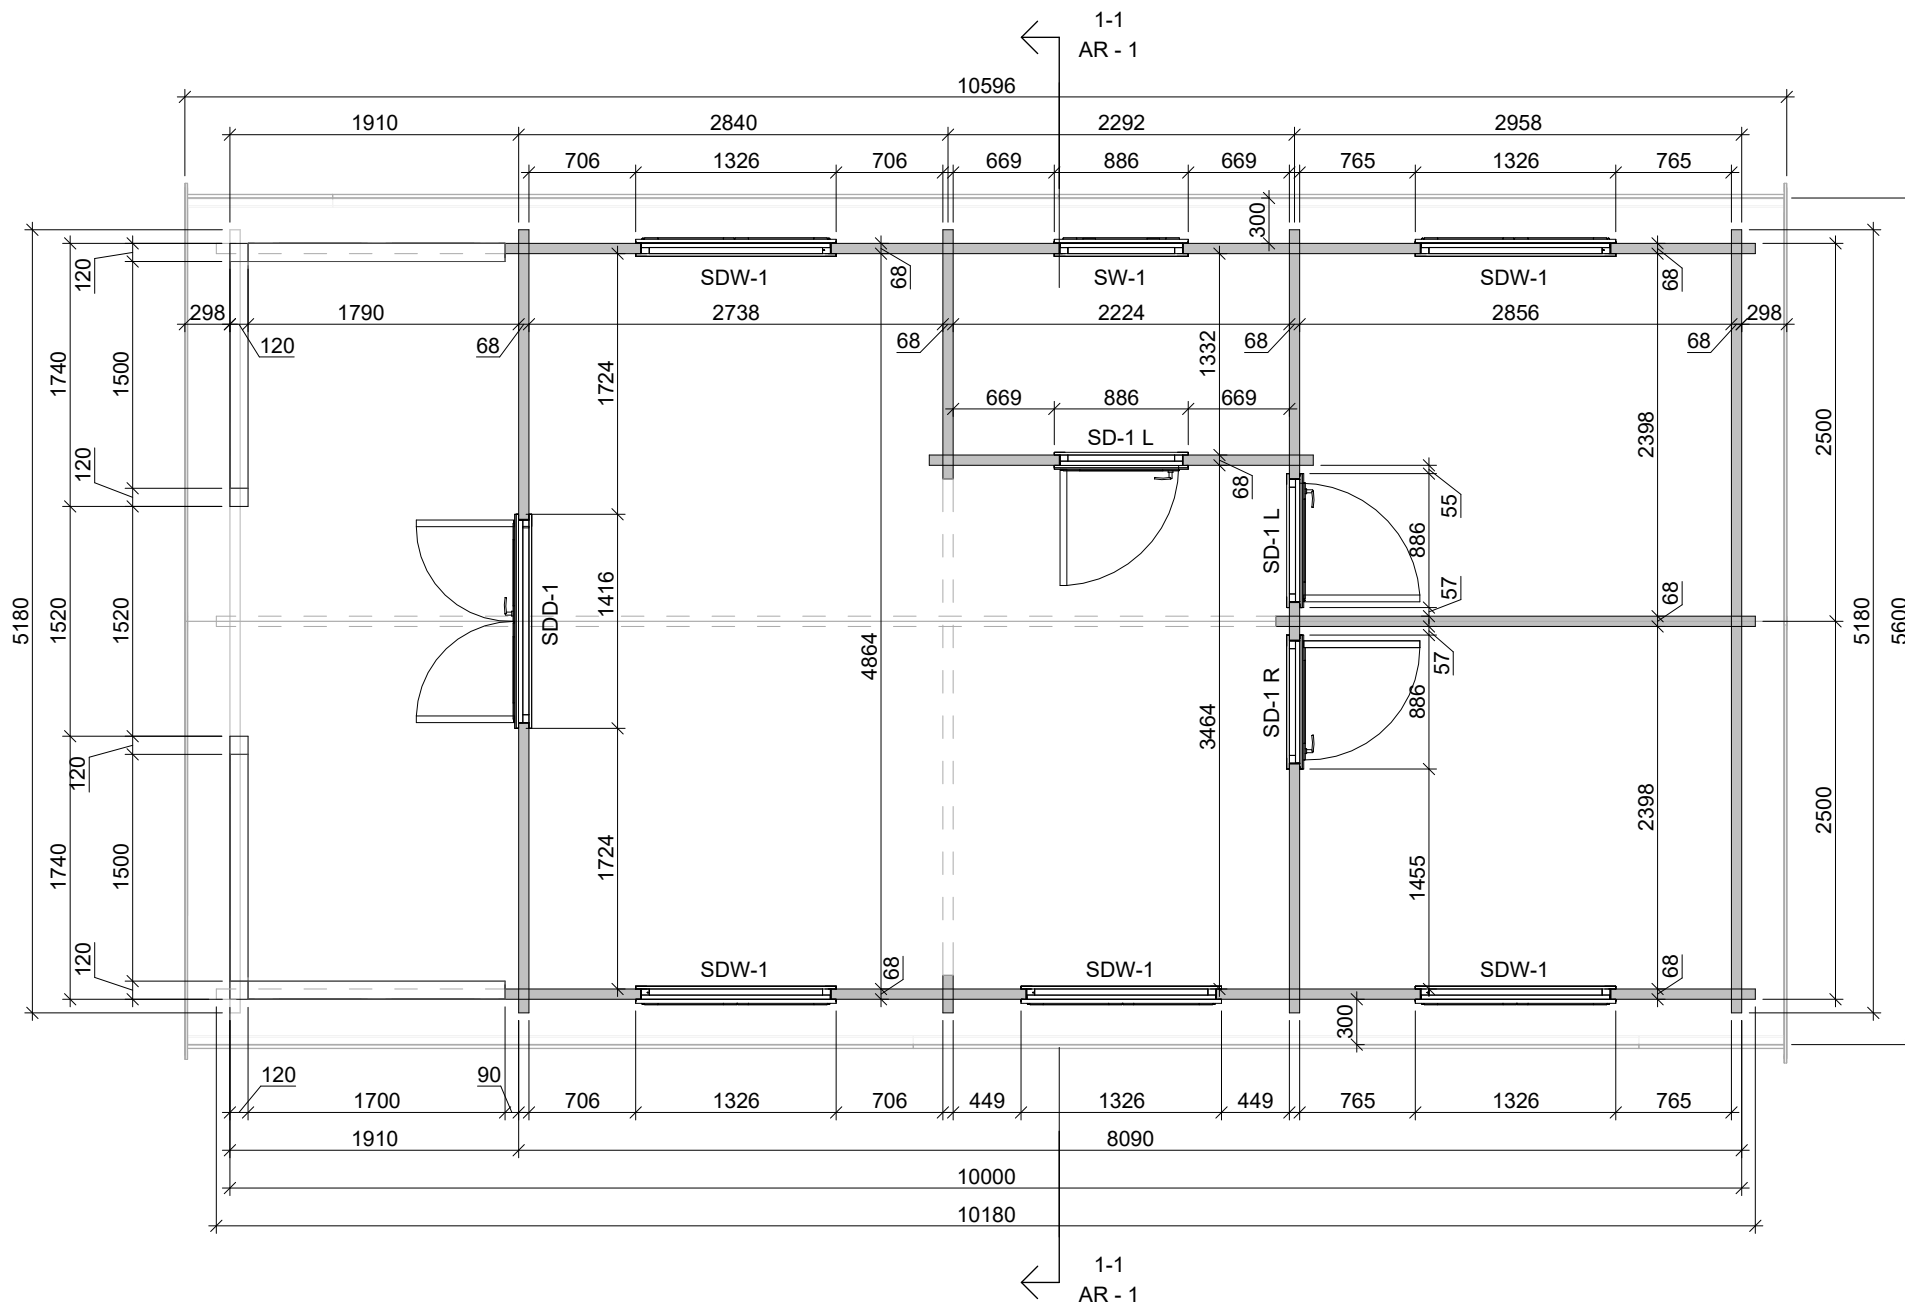


SECTION 1-1

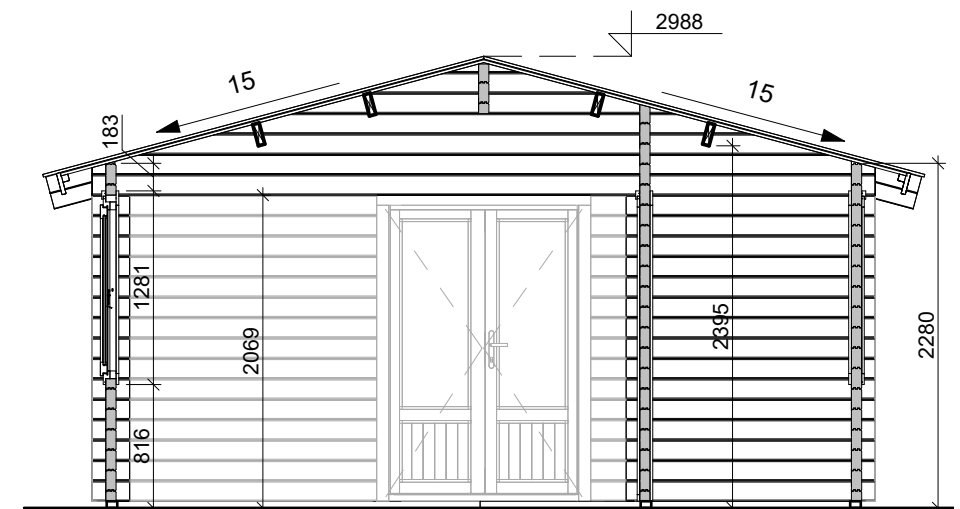


Project Nr.				
Log cabin 518x1018cm 68mm				
ARCHITECTURE DRAWINGS	Scale	Drawer	Sheet Nr.	Date
	1 : 50	KK	AR - 1	19.04.2023 09:26:26


REAR VIEW

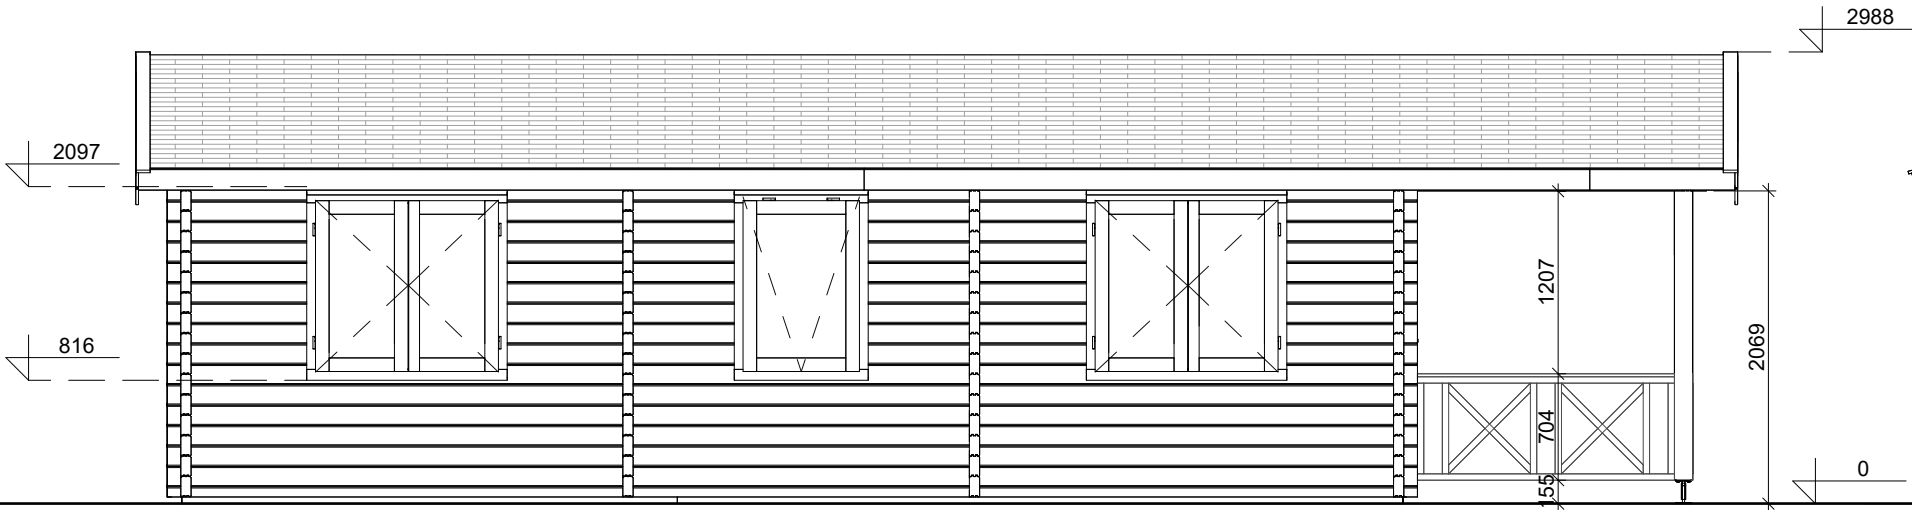


RIGHT SIDE VIEW

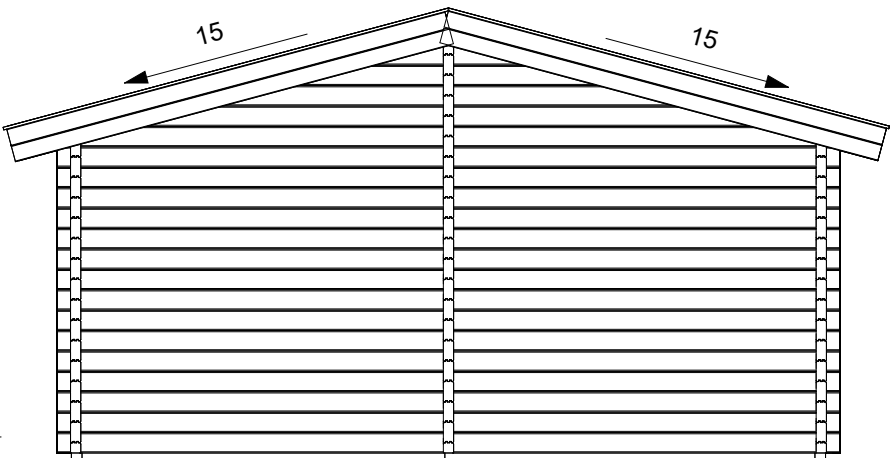

3D VIEW




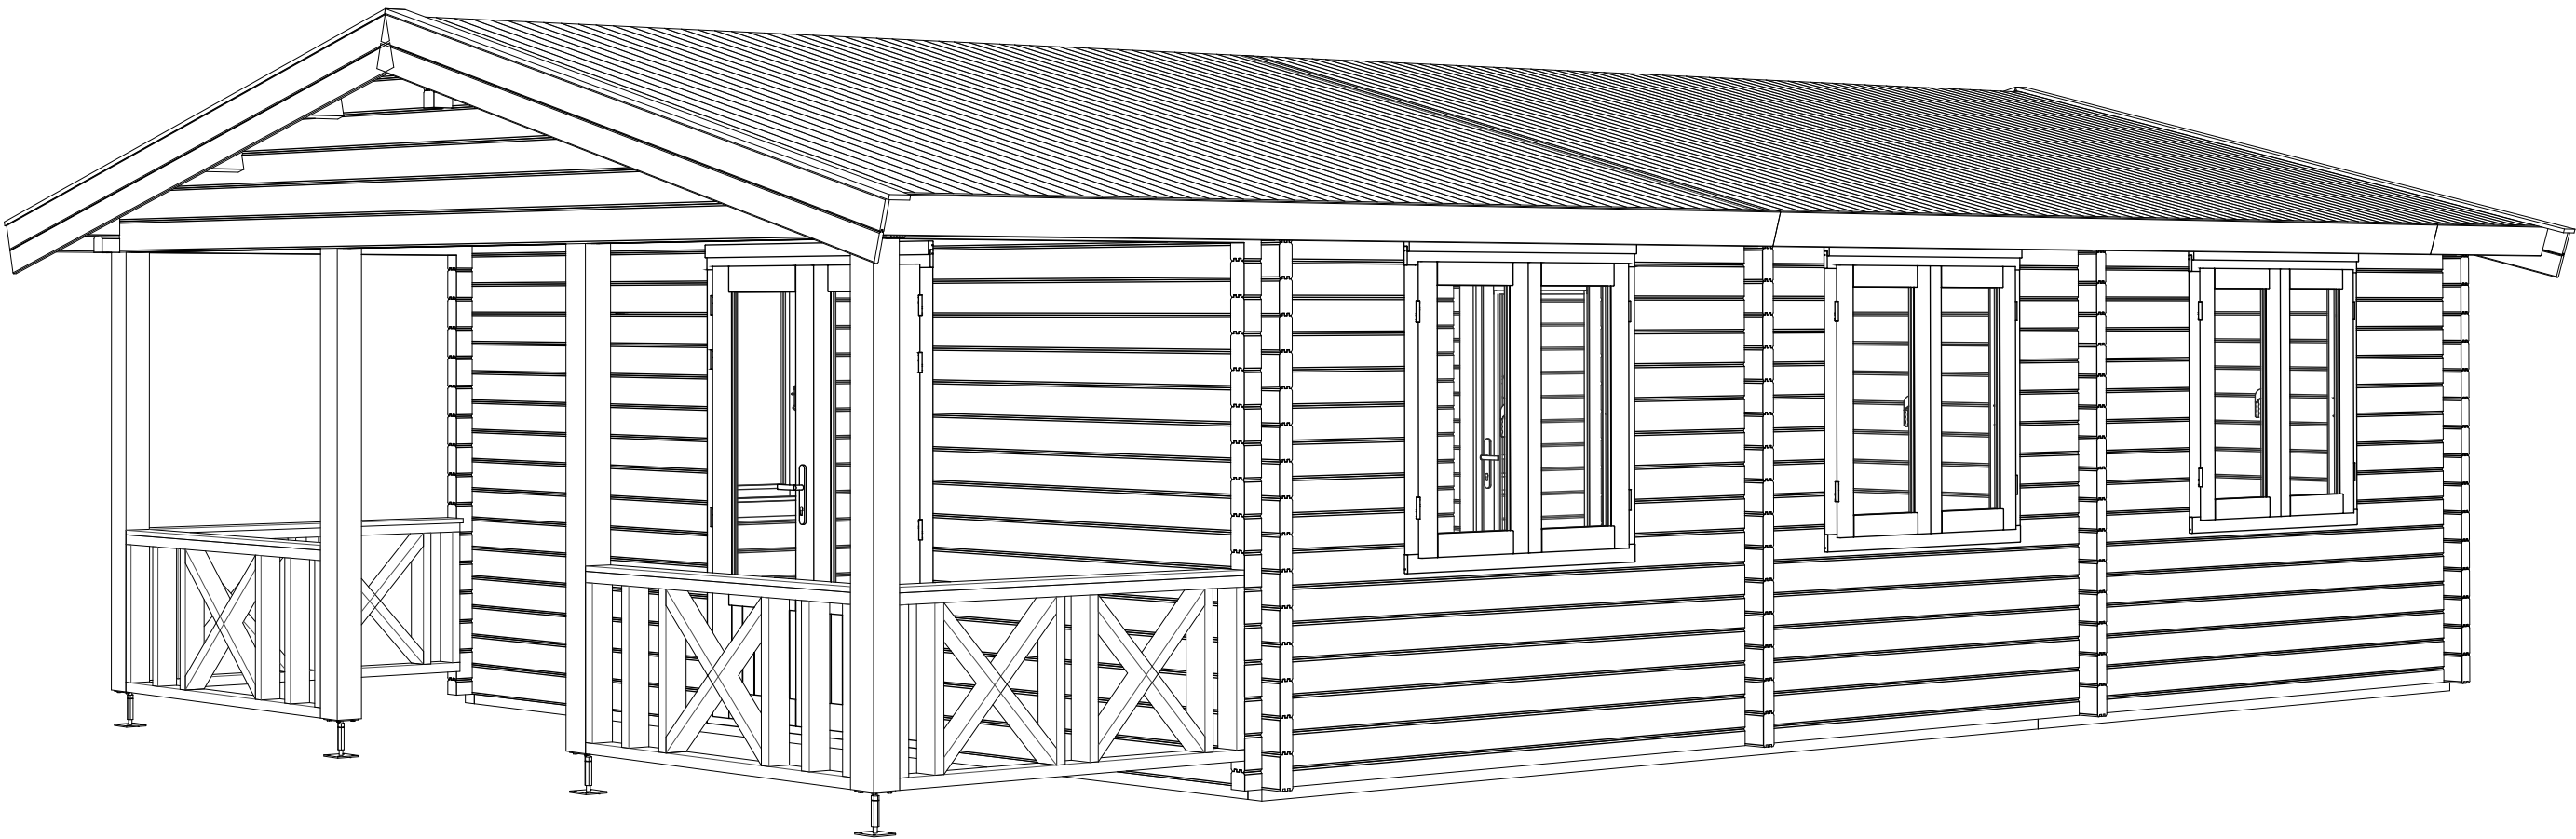


Project Nr.				
Log cabin 518x1018cm 68mm				
ARCHITECTURE DRAWINGS	Scale	Drawer	Sheet Nr.	Date
	1 : 50	KK	AR - 2	19.04.2023 09:26:29

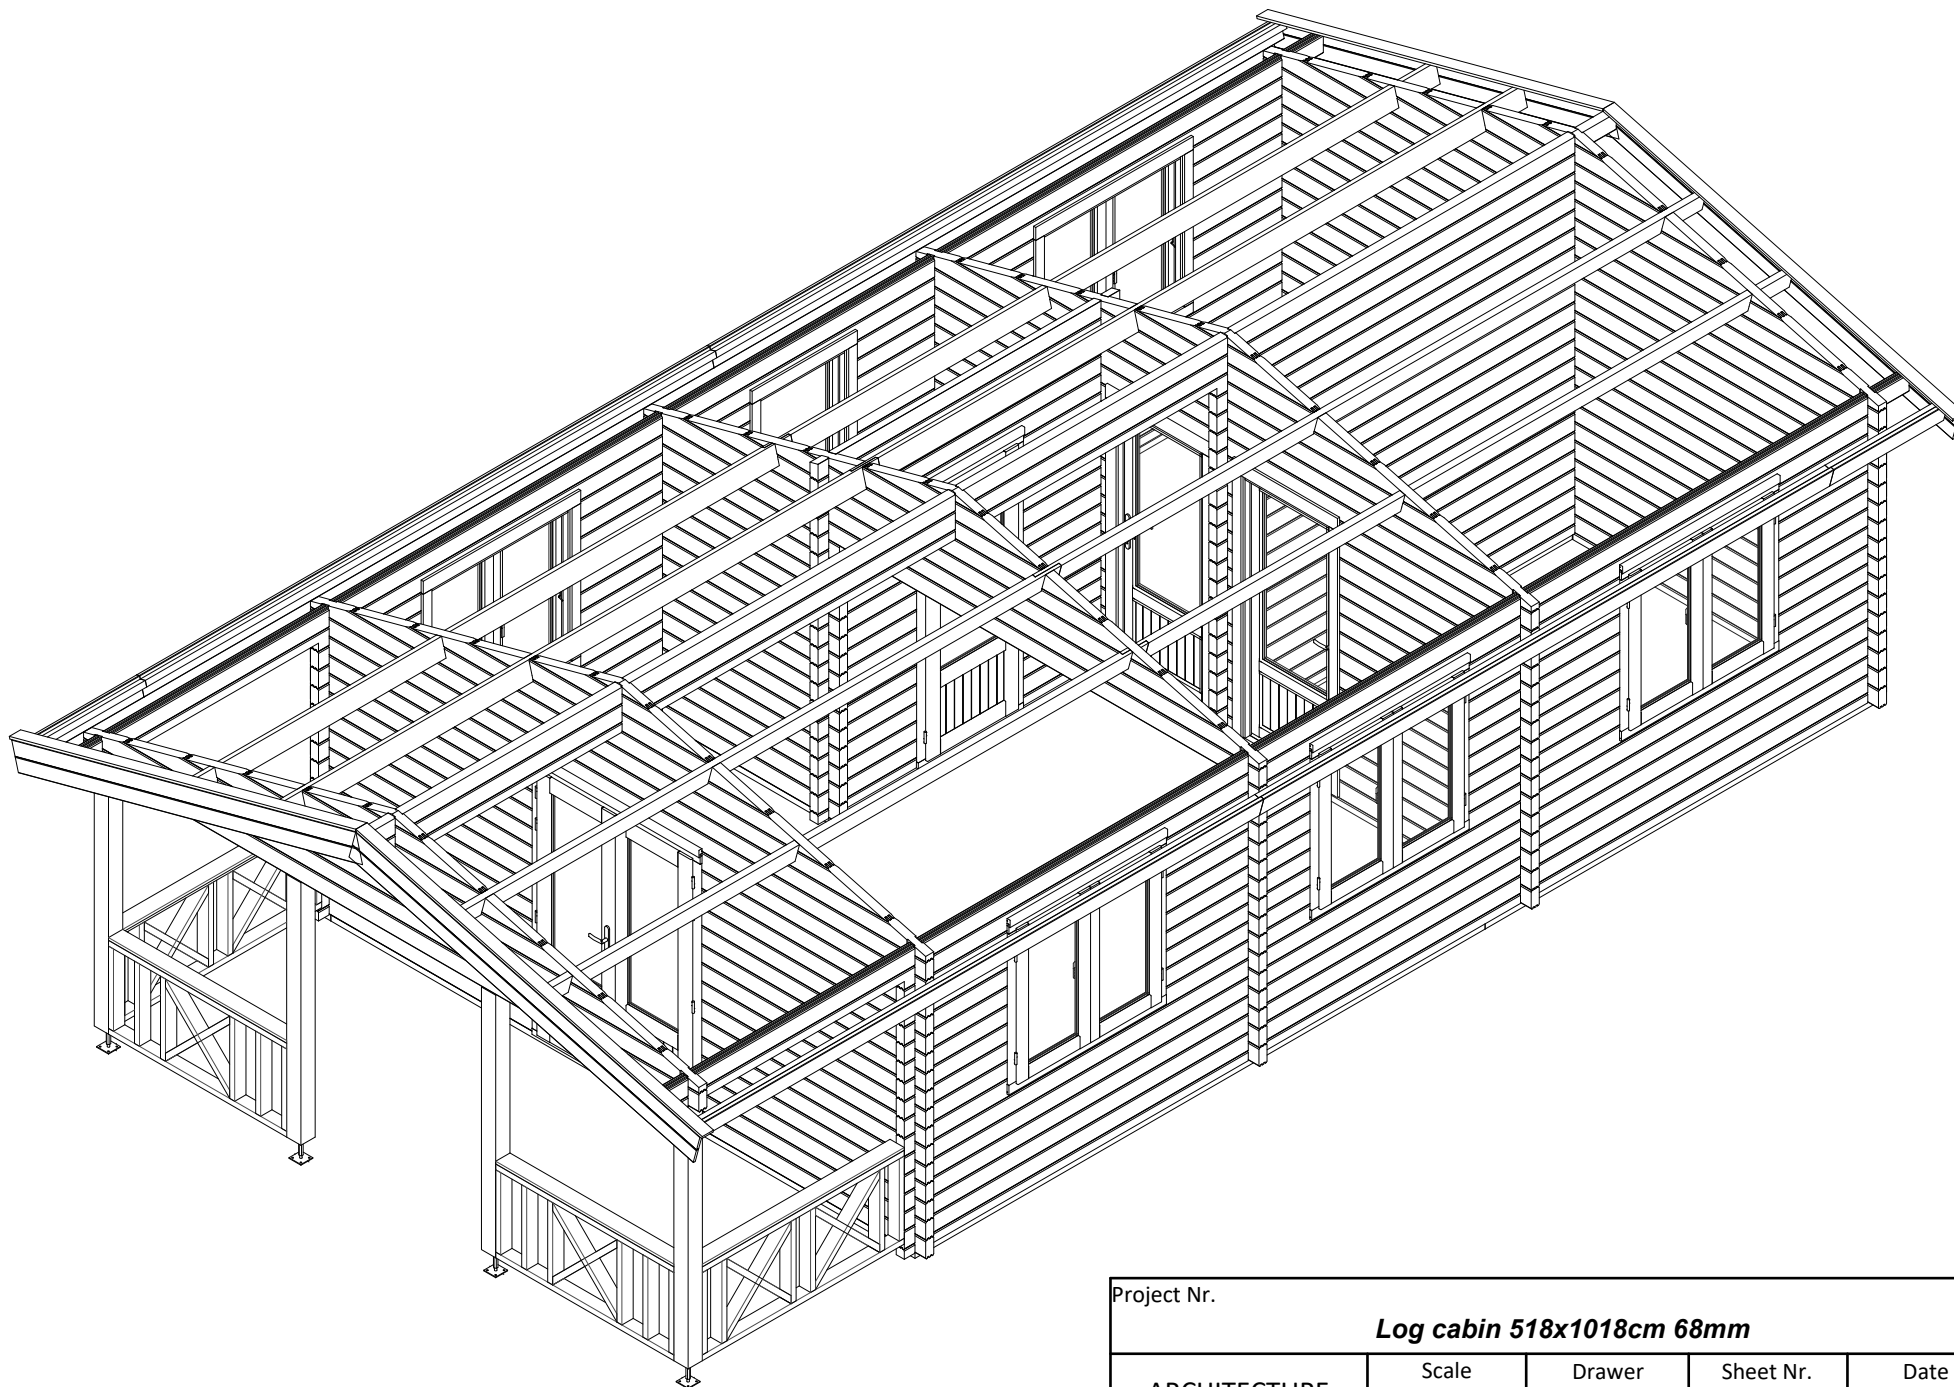

Project Nr.				
Log cabin 518x1018cm 68mm				
ARCHITECTURE DRAWINGS	Scale	Drawer	Sheet Nr.	Date
		KK	AR - 3	19.04.2023 09:26:30

ROOF PART SPECIFICATION

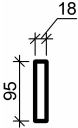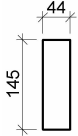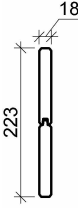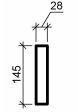Type Image	Keynote	Description
	CB 18x95	Cover board
	RB 18x88	Roof board 18mm
	RJ 44x145	Roof joist 44x145
	RS 44x44	Roof side board 44x44
	WB 18mm	Wind board 18mm
	WB 28x145mm	Wind board 18x145mm

FLOOR PART SPECIFICATION

Type Image	Keynote	Description
	BB 44x70	Base beam 44x70

DOOR SCHEDULE

Keynote	Count
SD-1 L	2
SD-1 R	1
SDD-1	1
	4

WINDOW SCHEDULE

Keynote	Count
SDW-1	5
SW-1	1
	6

ROOF SCHEDULE

Roof cover	Area
Apex	61 m ²

FLOOR SCHEDULE

Description	Area
-------------	------

Project Nr.

Log cabin 518x1018cm 68mm

ARCHITECTURE
DRAWINGS

Scale

Drawer

Sheet Nr.

Date

KK

AR - 4

19.04.2023
09:26:32